



Value Chain
Partnerships

*An Iowa-Based Network for Food
and Agriculture Working Groups*

Two Vegetable Wash Station Designs, June 2011, a project of the Fruit and Vegetable Working Group of the Value Chain Partnerships project and the Leopold Center for Sustainable Agriculture.

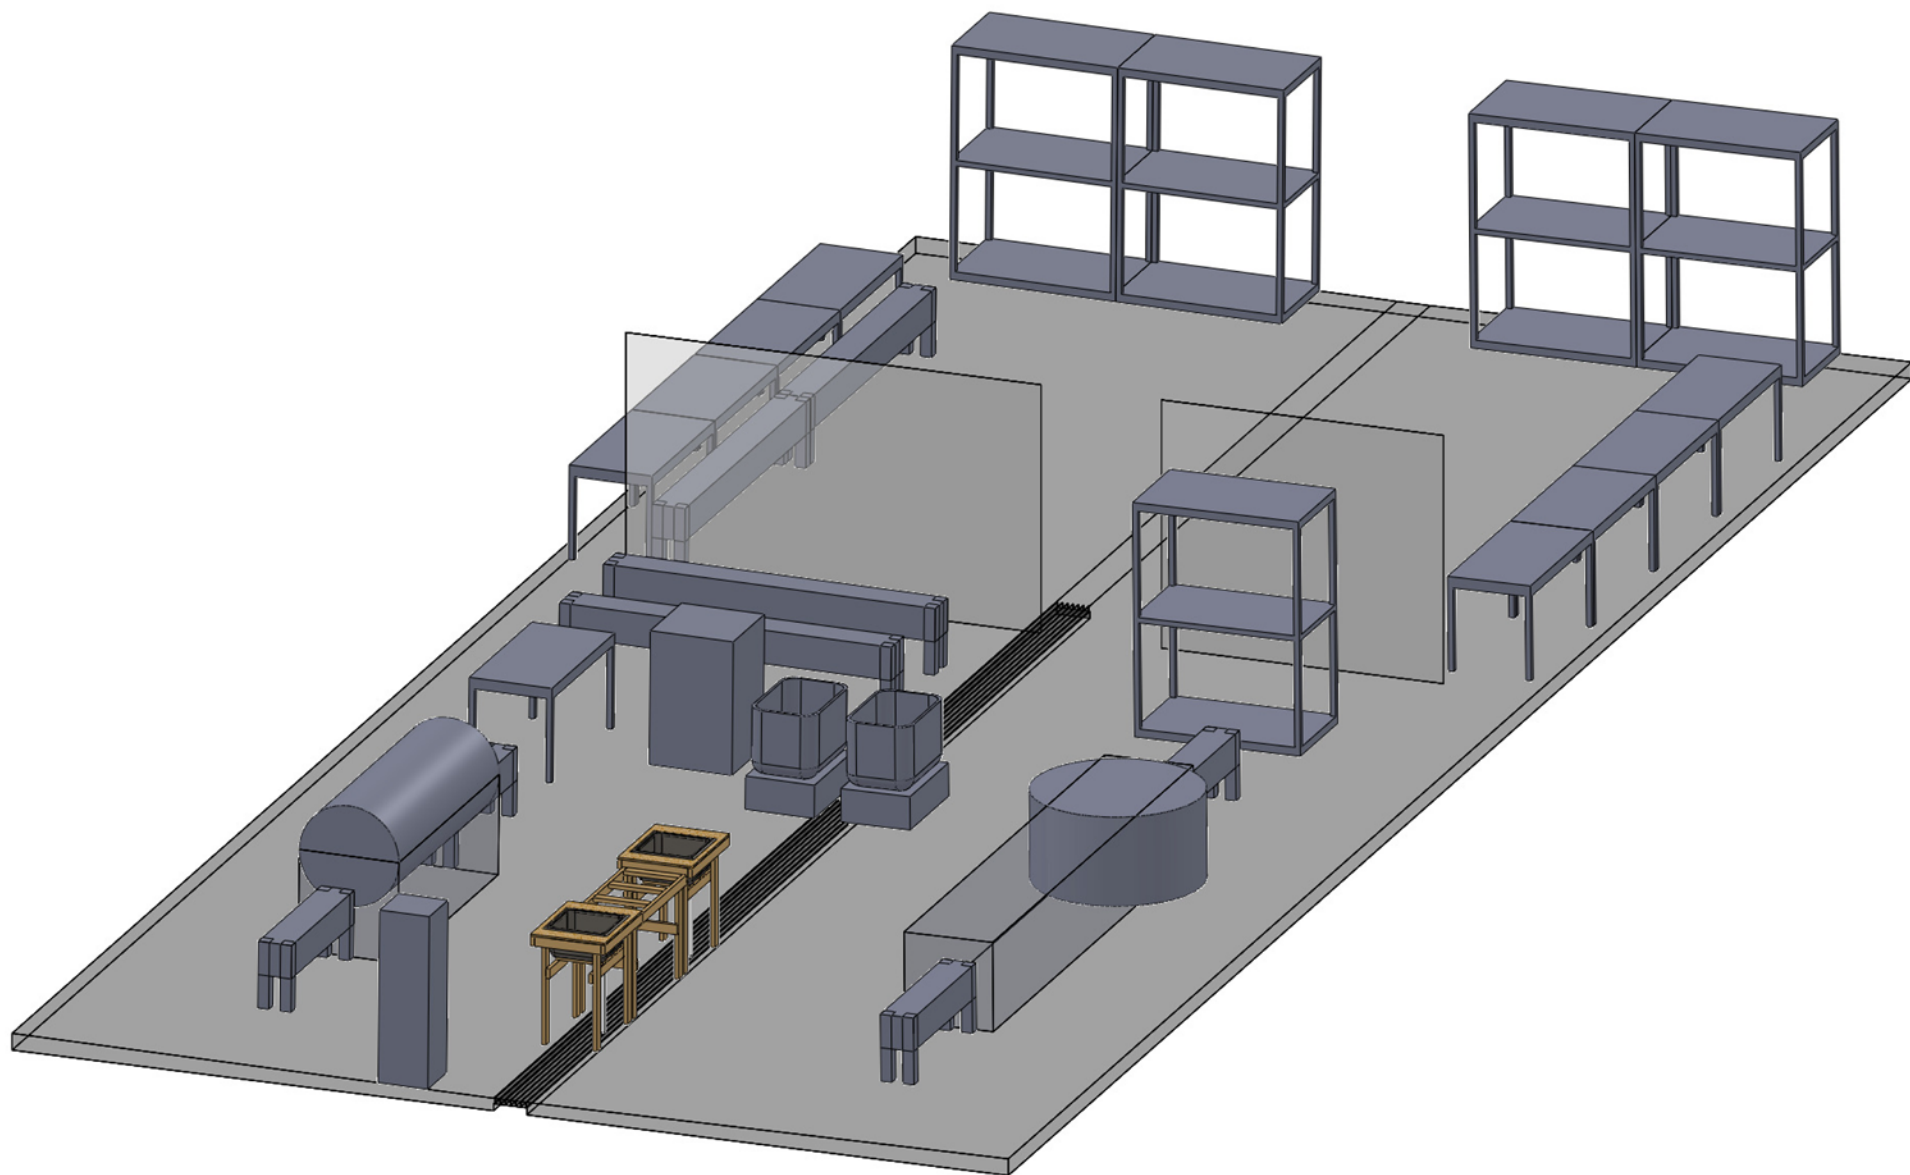

ITEM NO.	PART NUMBER	QTY.
1	Cement Pad	1
2	Hoop House	1
3	Barrel Root Washer	1
4	Veg Wash Line	1
5	Roller Conveyor-5'	4
6	steel sink	2
7	PVC 1.5"D-28"	2
8	Shelf	5
9	Drying Rack	1
10	Roller Conveyor-10'	4
11	Curtain	1
12	table	9
13	Curtain - short	1
14	Stock Tank	2
15	Hand Wash Station	1
16	Spin Dry	1

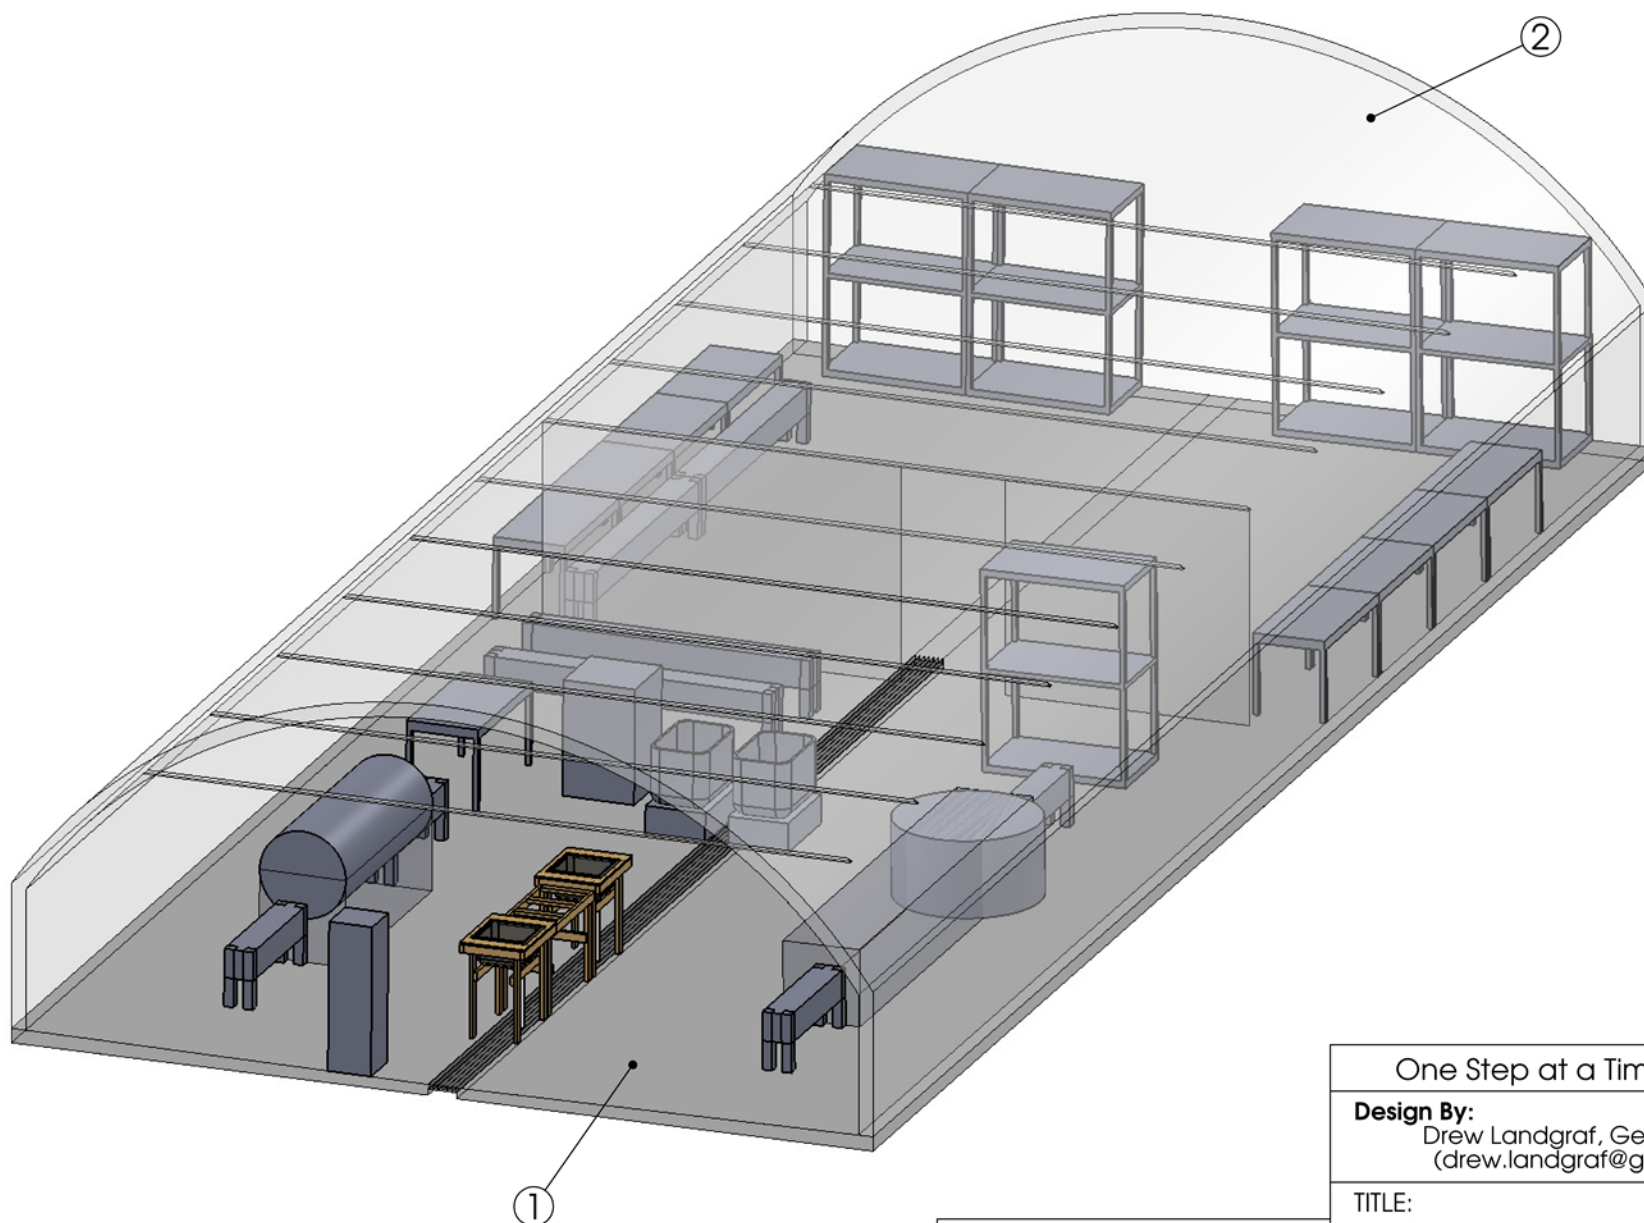

One Step at a Time Gardens

Design By:
Drew Landgraf, GenX7 Design
(drew.landgraf@gmail.com)

TITLE:

Overall Model

Design No.

A Wash Station

COMMENTS:
DIMENSIONS ARE IN INCHES

DATE: March 2011

SCALE: 1:75

SHEET 1 OF 2

